


PHASE 2

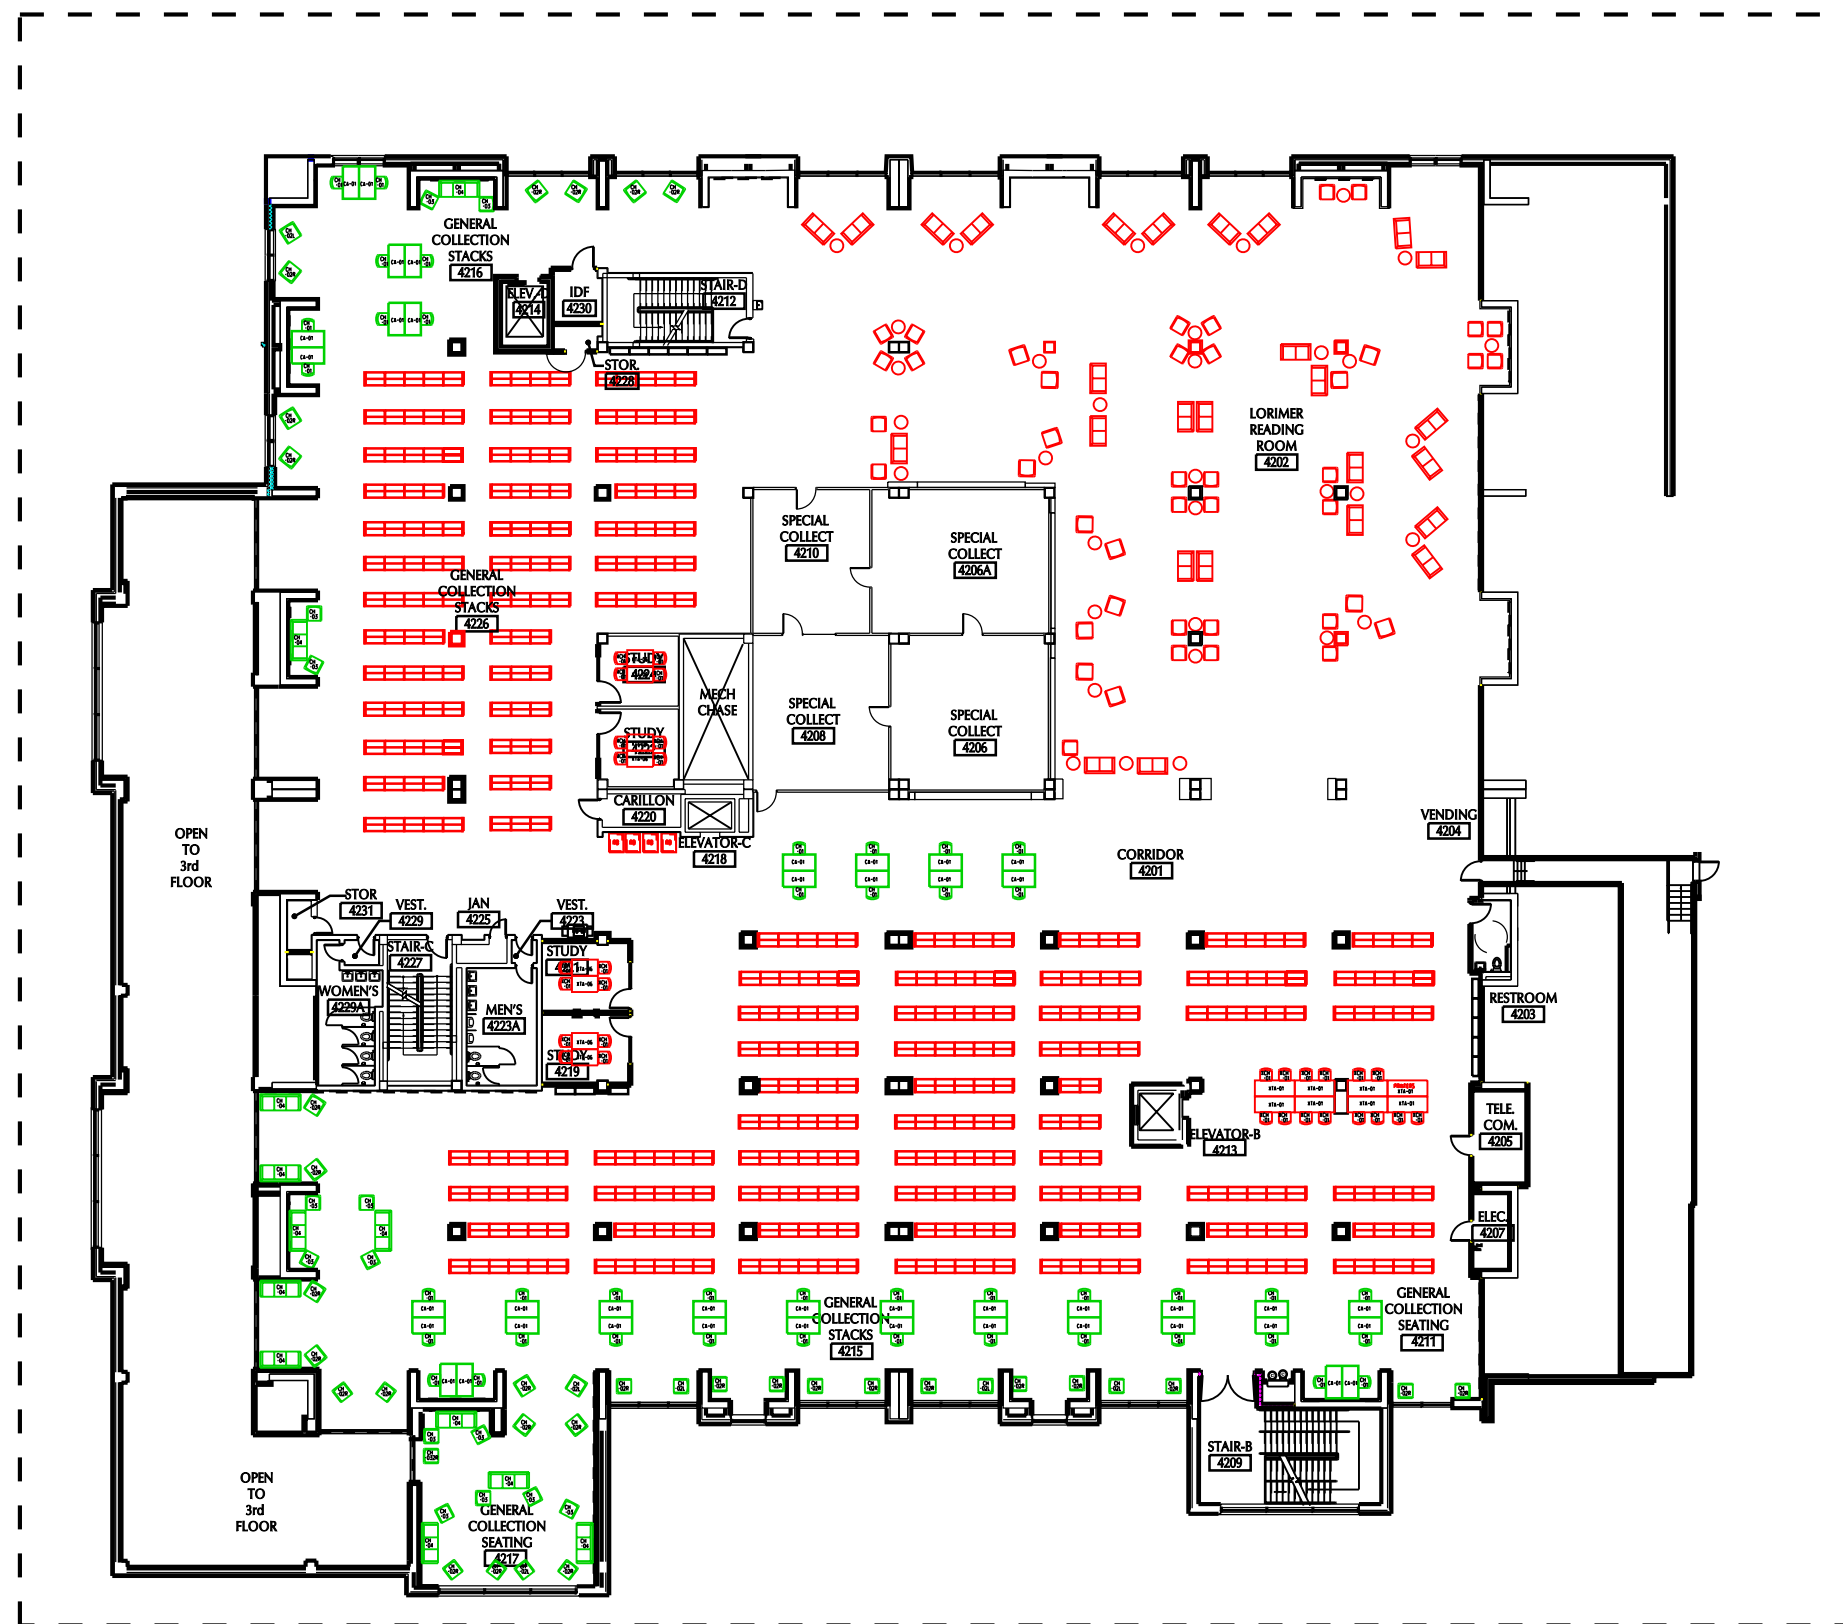

**CMA**  
 COGDELL & MENDRALA ARCHITECTS, PC  
 517 EAST CONGRESS STREET  
 SAVANNAH, GEORGIA 31401  
 Tel: 912.236.0519  
 Fax: 912.236.8414  
 cogdellmendrala.com

SEAL:

PROJECT CONSULTANTS:

KEY PLAN:

SHEET TITLE:  
**FURNITURE & FIXED EQUIPMENT PLAN - FOURTH FLOOR**

REVISION:

DATE:	DESCRIPTION:

FILE NO: 112F-2-4.DGN  
 PROJECT NO: 0112  
 DATE: APRIL 17, 2008  
 DRAWN BY: LMK  
 SCALE: 1/16"=1'-0"

SHEET: **F2.4**